
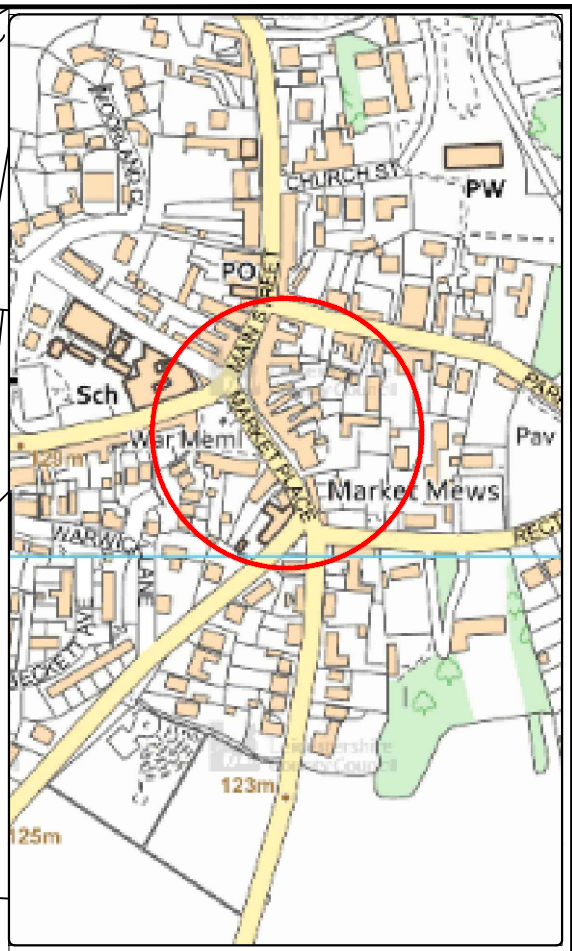


- █ Proposed Limited Waiting Bay Mon - Sat 8am - 6pm 2 hours No return within 1 hour
- █ Proposed Mandatory Disabled Bay
- █ Pavement extension
- █ Proposed Loading Bay

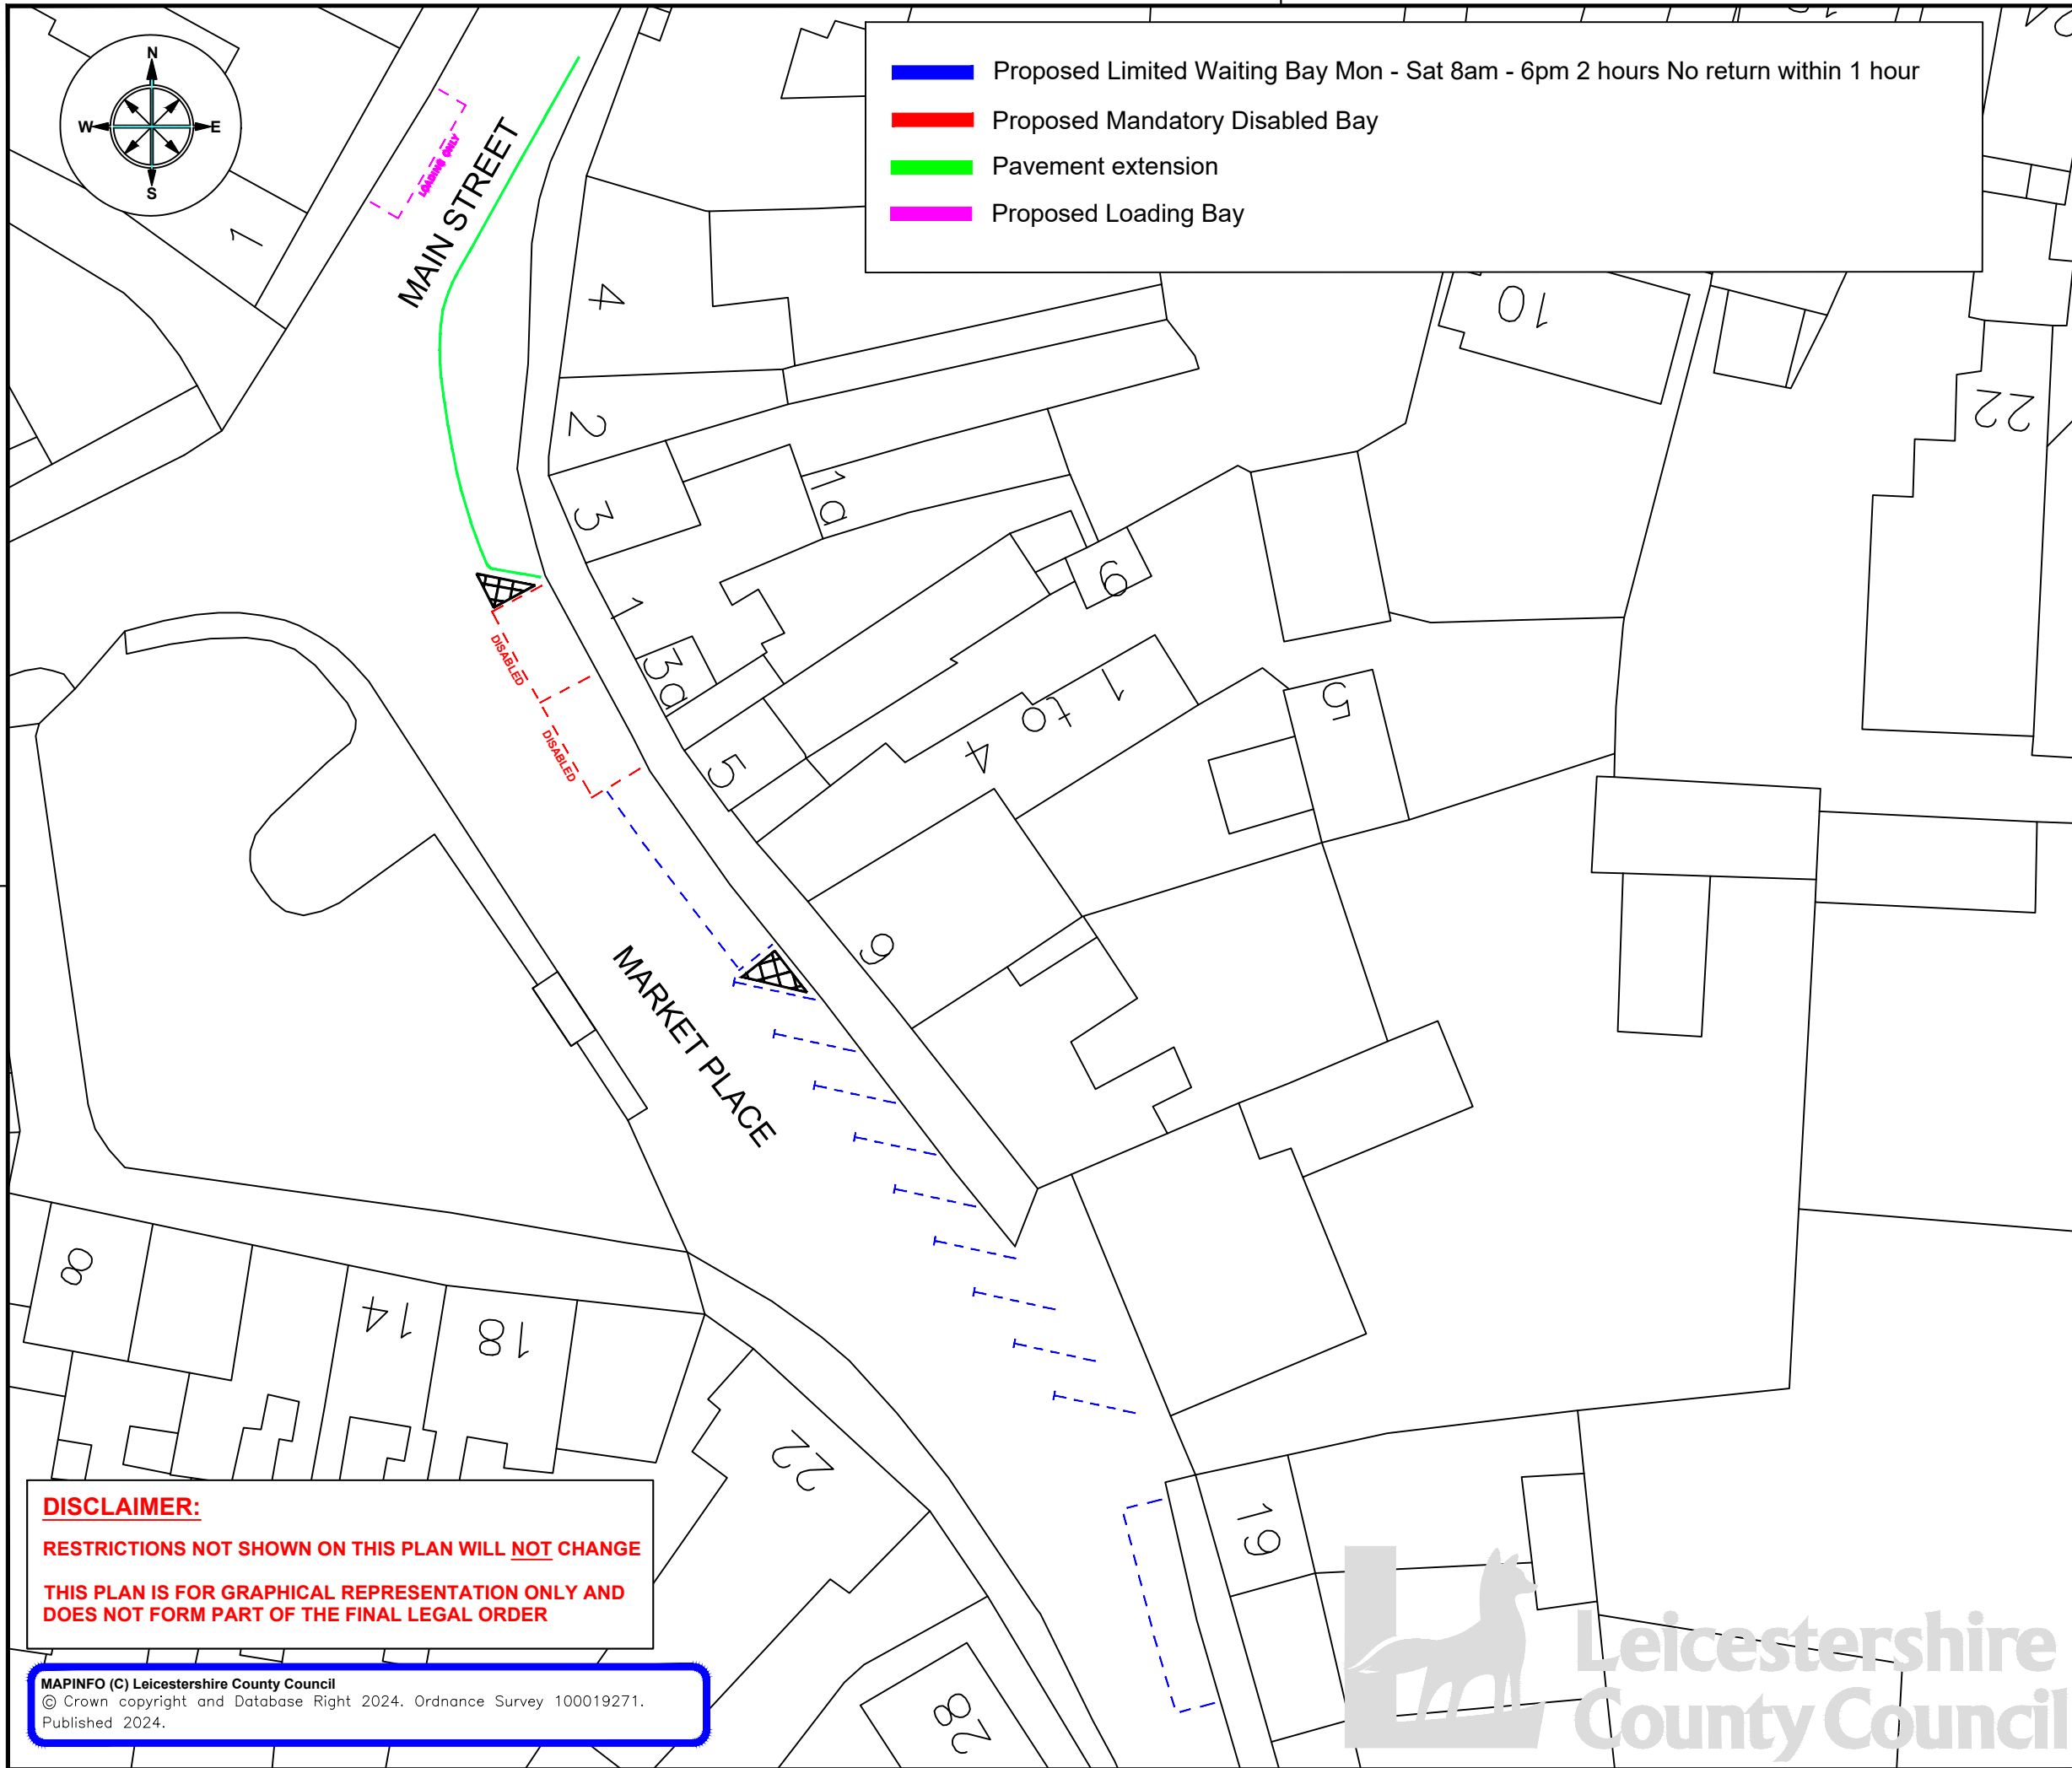

**ENVIRONMENT AND  
TRANSPORT DEPARTMENT**

**ANN CARRUTHERS  
DIRECTOR**

**NETWORK MANAGEMENT  
DEVELOPMENT & GROWTH**

**MARKET BOSWORTH**

TITLE:  
**PROPOSED PARKING BAYS  
VILLAGE CENTRE  
PROPOSALS PLAN**

DRAWING NUMBER	SCALE
<b>P302802/T3/1</b>	<b>NTS</b>
PREPARED BY: W ARNOLD	DATE: AUGUST 2024
CHECKED BY: F JONES	SIZE: A3
APPROVED BY: A HUGHES	CORR. FILE:

**COUNTY HALL \* GLENFIELD \* LEICESTER \* LE3 8ST**  
Tel: 01163 050001 \* Fax: 0116 3050006

E.Mail address: [customerservices@leics.gov.uk](mailto:customerservices@leics.gov.uk)  
Website: [www.leicestershire.gov.uk](http://www.leicestershire.gov.uk)

**DISCLAIMER:**  
**RESTRICTIONS NOT SHOWN ON THIS PLAN WILL NOT CHANGE**  
**THIS PLAN IS FOR GRAPHICAL REPRESENTATION ONLY AND DOES NOT FORM PART OF THE FINAL LEGAL ORDER**

MAPINFO (C) Leicestershire County Council  
© Crown copyright and Database Right 2024. Ordnance Survey 100019271.  
Published 2024.

